


PLAN 1-4C  
MAIN DECK  
SCALE: 1/2"=1'-0"

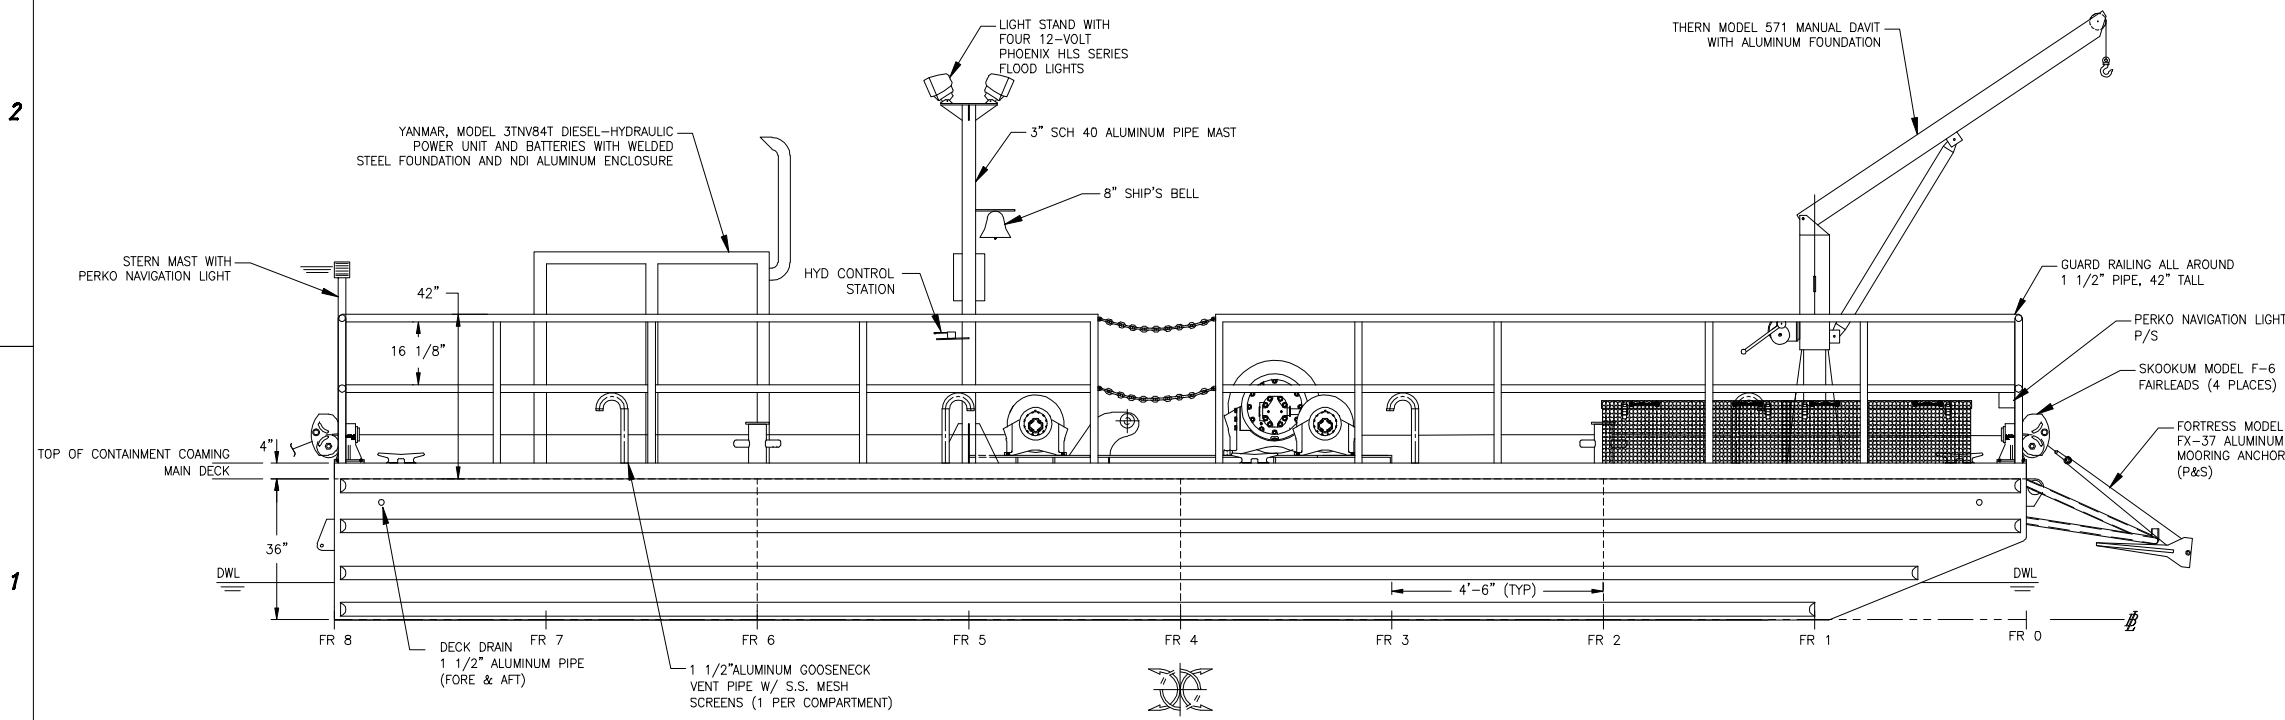

ELEVATION 1-4A  
OUTBOARD PROFILE  
SCALE: 1/2"=1'-0"

HALF SIZE PRINT

REVISION HISTORY		
REV	DESCRIPTION	DATE

CLIENT		<b>BARNARD OF NEVADA</b>	
PROJECT	36' x 12' WORK BARGE	HULL	B25
DRAWING			
<b>GENERAL ARRANGEMENT</b>			
SUB-TITLE			
<b>PLAN VIEW &amp; OUTBOARD PROFILE LAYOUT</b>			
DWG No.	DATE	09/30/2009	
DRW	CHK		
SCALE			
AS NOTED			
REV	PAPER	Tabloid (11x17)	
	SHEET	1 OF 4	

**NICHOLS**  
**NDI**  
DIVERSIFIED  
INDUSTRIES, LLC

1957 Lancaster Rd.  
Freeland, WA 98249  
Tel: (360) 331-7230  
Fax: (360) 331-7231  
e-mail: INFO@NDIBOATS.com  
www.NDIBoats.com

THIS DOCUMENT CONTAINS PROPRIETARY INFORMATION OWNED BY NICHOLS DIVERSIFIED INDUSTRIES, OR DEVELOPED AT ITS OWN PRIVATE EXPENSE, AND MAY NOT BE USED, DUPLICATED OR DISCLOSED IN WHOLE OR IN PART FOR ANY PURPOSE INCLUDING DESIGN, MANUFACTURE OR PROCUREMENT WITHOUT THE WRITTEN PERMISSION OF NICHOLS DIVERSIFIED INDUSTRIES.